


one eighth inch = one foot  
one quarter inch = one foot  
one half inch = one foot  
three eighths inch = one foot  
one inch = one foot  
one and one half inches = one foot  
two inches = one foot  
three inches = one foot

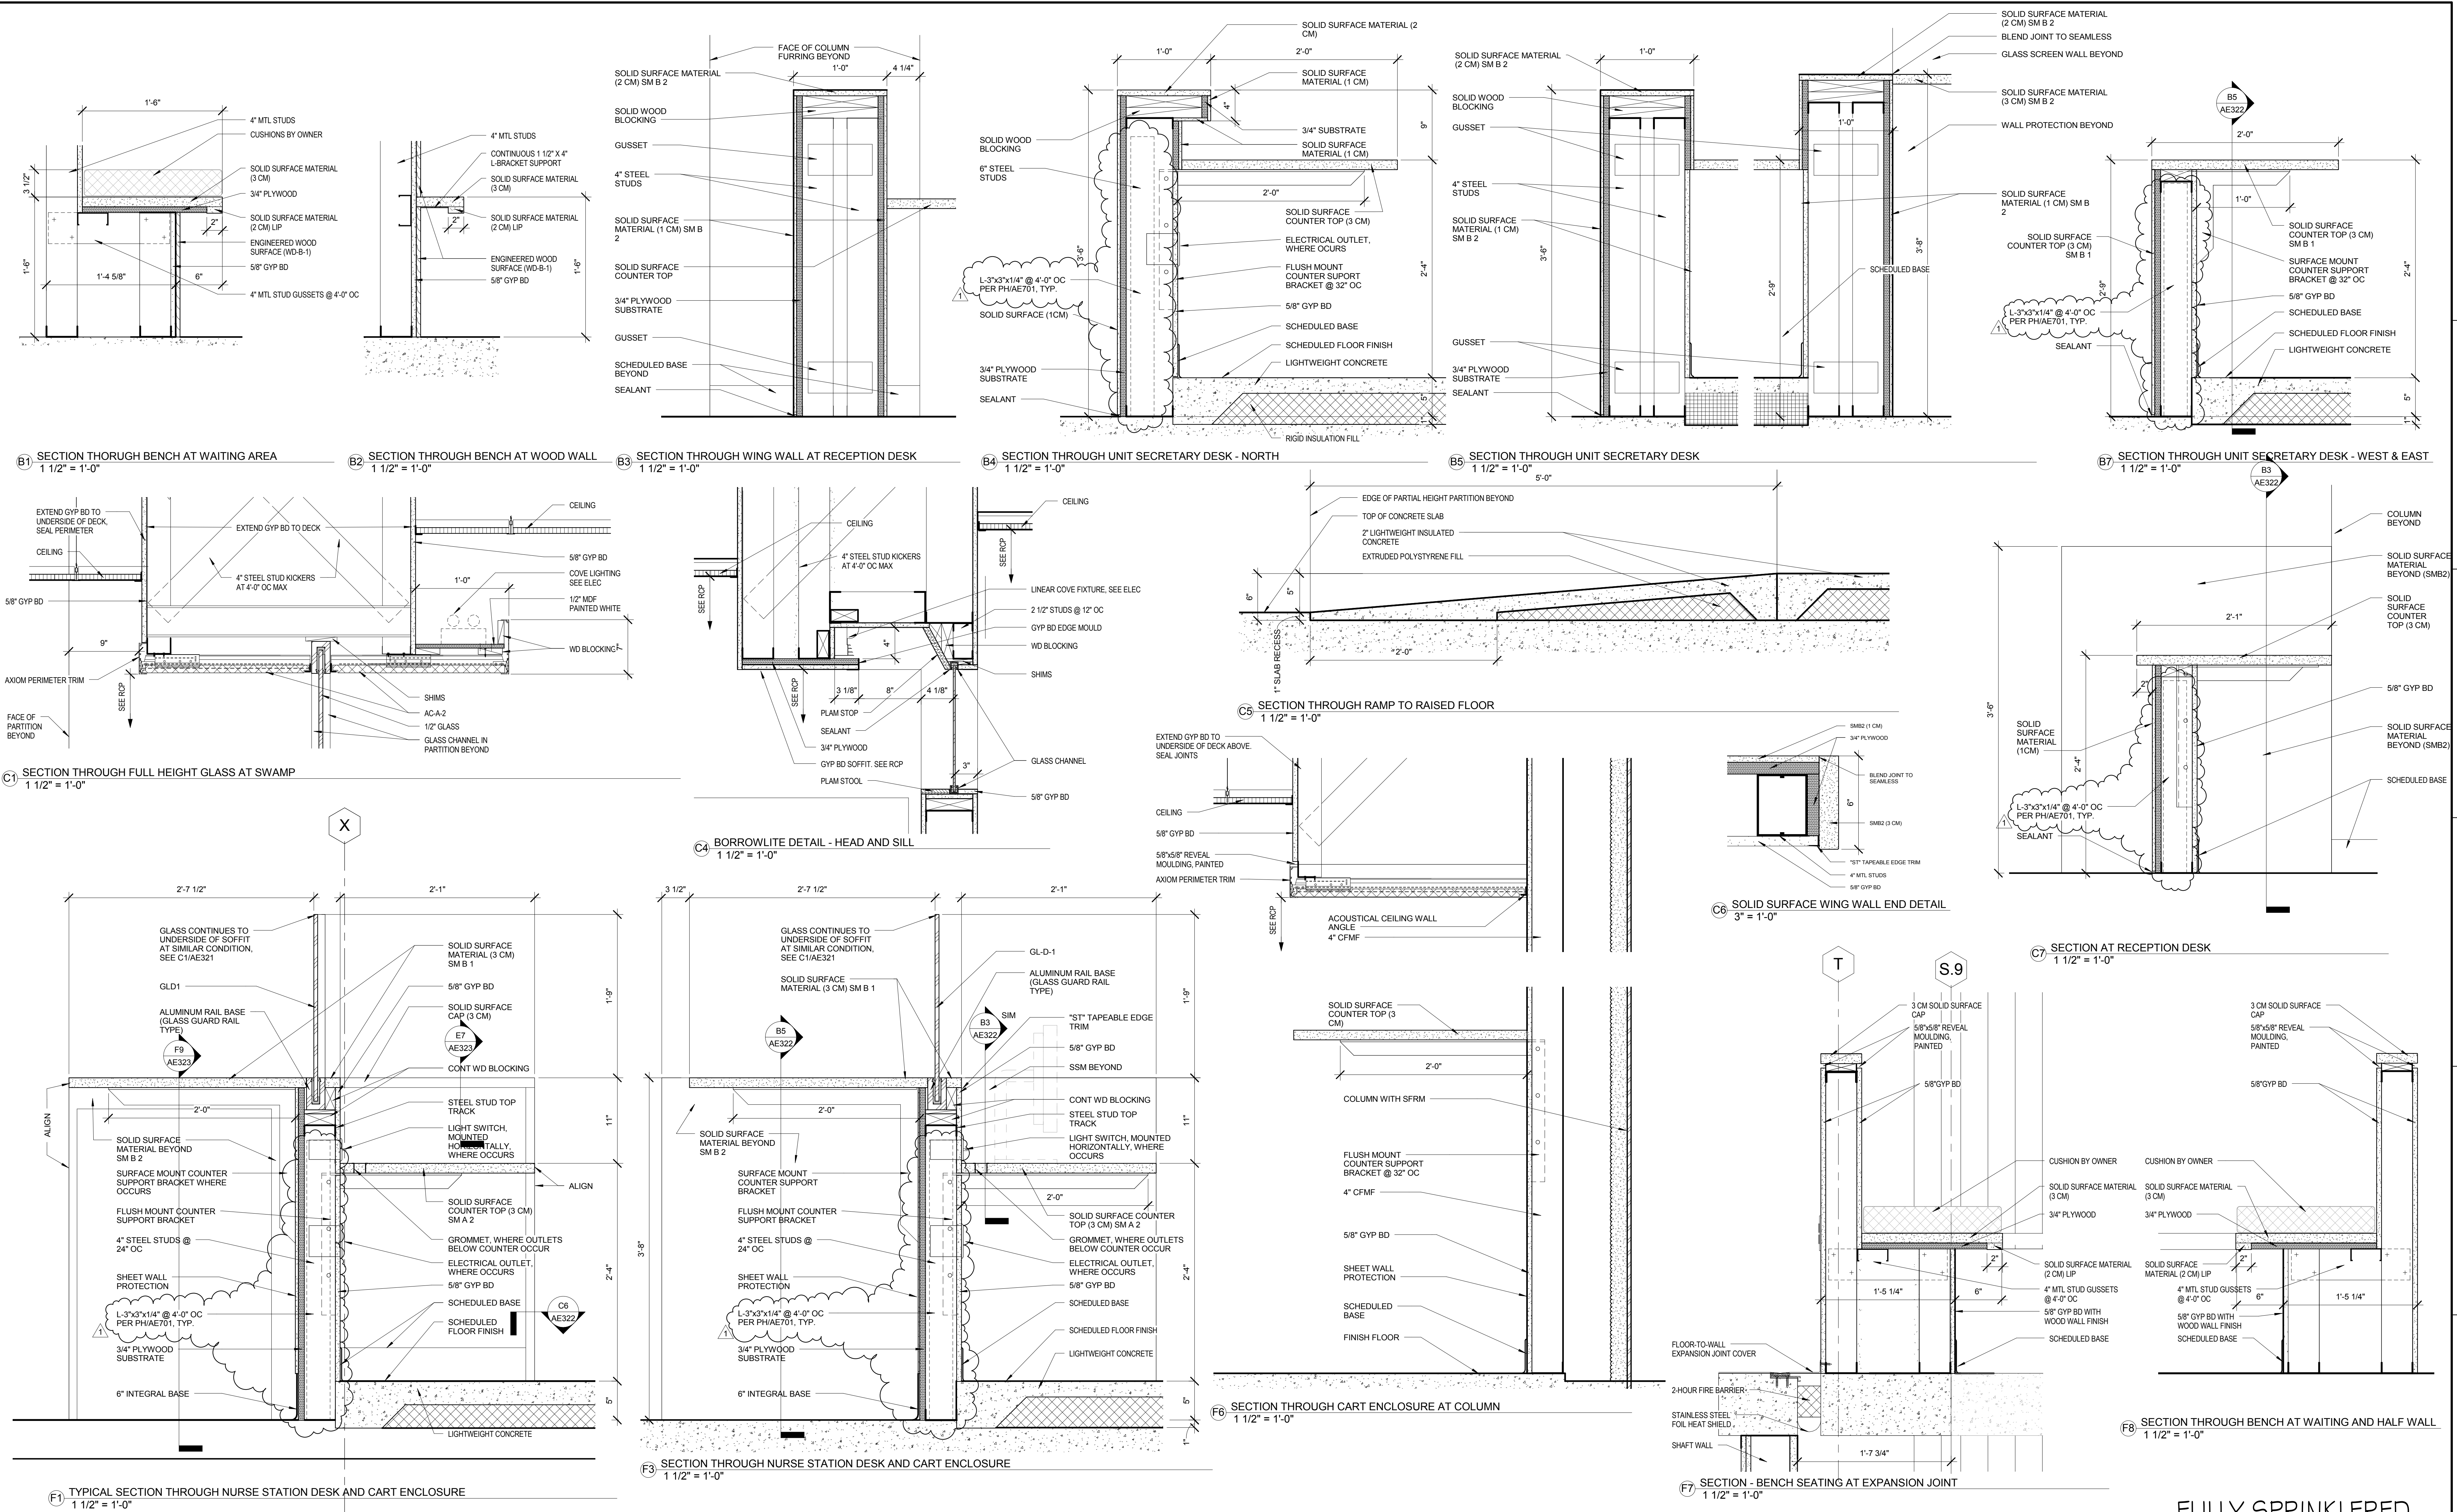

**CONSULTANTS:**

STRUCTURAL ENGINEER:  
KPF CONSULTING ENGINEERS - ST. LOUIS  
1630 DES PERES RD, SUITE 100  
SAINT LOUIS, MO 63131

MECHANICAL/ELECTRICAL:  
KRW ENGINEERING CONSULTANTS - ST. LOUIS  
#15 SUNNEN DRIVE, SUITE 104  
ST. LOUIS, MO 63141

PLUMBING:  
303RD ENGINEERING GROUP, LLC  
1935 ARSENAL STREET  
ST. LOUIS, MO 63118

ESTIMATING:  
KYWANE BUILDING GROUP  
1204 WASHINGTON AVE. SUITE 200  
ST. LOUIS, MO 63103

LIFE SAFETY/FIRE PROTECTION:  
CODE CONSULTANTS, INC.  
2043 WOODLAND PARKWAY, SUITE 300  
CHESTERFIELD, MO 63017

ACOUSTICAL ENGINEERS:  
ACOUSTICCONTROL, LLC  
1709 WASHINGTON AVENUE, LOFT 300  
ST. LOUIS, MO 63103

COMMISSIONING:  
ZODIAC INTERNATIONAL  
16100 CHESTERFIELD PARKWAY, SUITE 365  
CHESTERFIELD, MO 63017

ENVIRONMENTAL:  
ENVIRONMENTAL CONSULTANTS, LLC  
#6 MEADOW HEIGHTS PROFESSIONAL PARK DR  
COLLINGSVILLE, IL 62234

**ARCHITECT/ENGINEERS:**

THE SEAL (S) AND SIGNATURE(S)  
APPLY ONLY TO THE DOCUMENT TO  
WHICH THEY ARE AFFIXED, AND WE  
EXPRESSLY DISCLAIM ANY  
RESPONSIBILITY FOR ALL OTHER  
PLANS, SPECIFICATIONS,  
ESTIMATES, REPORTS, OR OTHER  
DOCUMENTS OR INSTRUMENTS  
RELATING TO OR INTENDED TO BE  
USED FOR ANY PART OF PARTS OF  
THE PROJECT.  
© COPYRIGHT 2012 CHRISTNER INC.

**CHRISTNER**

ARCHITECTS | DESIGNERS | PLANNERS | LANDSCAPE ARCHITECTS  
168 N MERAMEC, SUITE 400 | ST. LOUIS, MISSOURI 63105  
TEL 314 725 2927 | FAX 314 725 2928 |  
CHRISTNERINC.COM

Drawing Title	
INTERIOR DETAILS	
DIRECTOR OF SPECIALTY CARE	INFECTION CONTROL PRACTITIONER
CHIEF ENGINEER	ASSISTANT DIRECTOR
ASSOCIATE DIRECTOR OF PATIENT SERVICES	CHIEF OF STAFF
ASSOCIATE DIRECTOR	MEDICAL CENTER DIRECTOR

Project Title <b>INTENSIVE CARE UNIT</b>		Project Number <b>589-330</b>	
Location <b>HARRY S. TRUMAN VAMC</b>		Building Number <b>1</b>	
Date <b>12/30/13</b>	Checked <b>Checker</b>	Drawn <b>Author</b>	Approved <b>Approver</b>
Dwg. 29 of 296		AE322	

**Office of Construction and Facilities Management**

**Department of Veterans Affairs**

VA FORM 08-6231 PRINTED ON 1 2 3 4 5 6 7 8 9